

Plot DRIVER: ustrn.qsmeng

Filename: g:\rta\6328\A\cyl\22101ty01.dgn


Time: 9/22/2010 9:22:28 AM

12210

Job Name: User Name: wcrenshaw

Date: 12/15/2012

APPLIES TO STATION TO STATION	LOCATION	BERM WIDTH (FEET)
237+50 TO 241+50 +/-	RIGHT	50
342+00 TO 344+75 +/-	RIGHT	60
366+75 TO 368+25 +/-	RIGHT	50

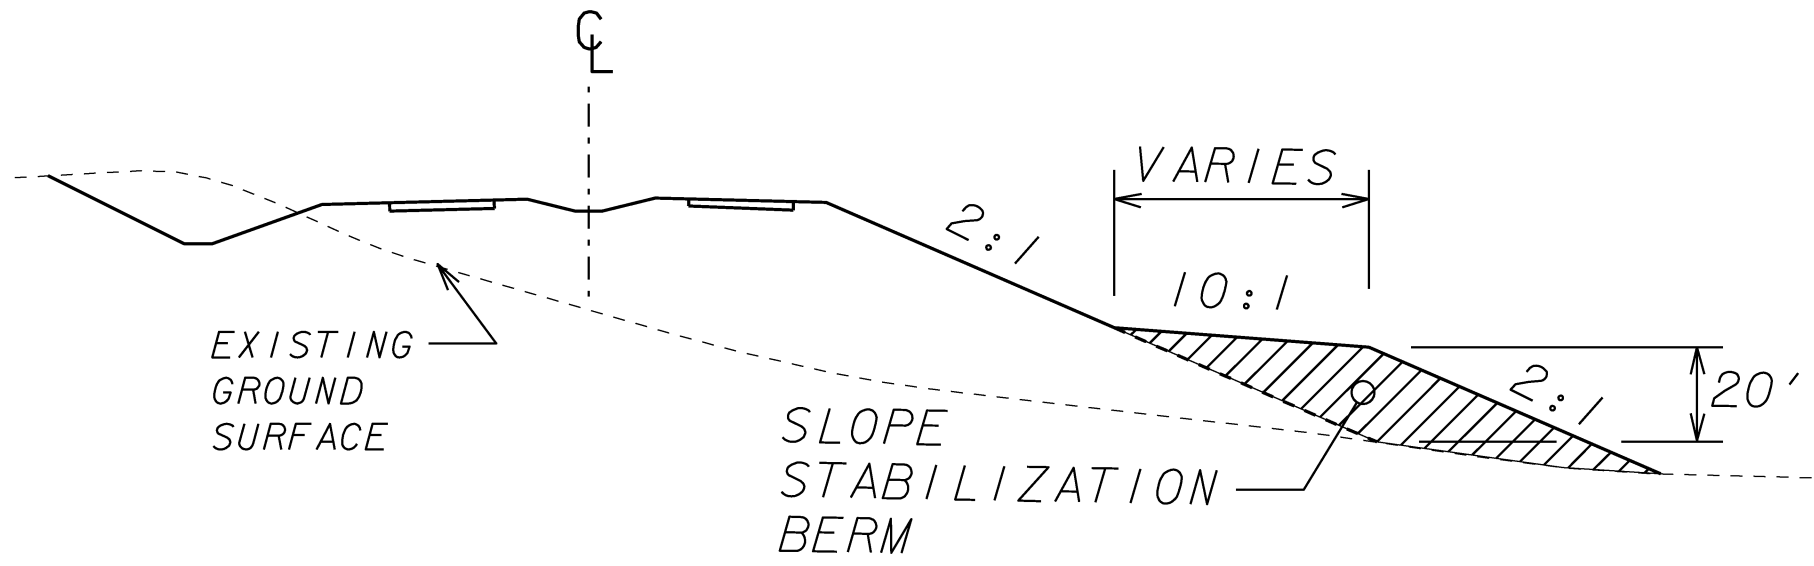


NOTES:

1. SLOPE STABILIZATION BERMS SHALL BE CONSTRUCTED IN ACCORDANCE WITH THE MATERIAL AND CONSTRUCTION SPECIFICATIONS FOR THE ROADWAY EMBANKMENT.
2. ALL VEGETATION,DEBRIS AND OTHER ORGANIC MATTER SHALL BE REMOVED PRIOR TO PLACEMENT OF ANY FILL FOR THE EMBANKMENT OR THE SLOPE STABILIZATION BERM.
3. SLOPE STABILIZATION BERM SHALL BE CONSTRUCTED AT LOCATIONS LISTED ABOVE, AS DIRECTED BY THE ENGINEER.PAYMENT FOR SLOPE STABILIZATION BERMS SHALL BE INCLUSIVE IN THE BID PRICE FOR UNCLASSIFIED EXCAVATION.

SLOPE STABILIZATION BERM DETAIL
N. T. S.

APPLIES TO STATION TO STATION	LOCATION
267+50 TO 269+50 +/-	LEFT & RIGHT
368+00 TO 375+50 +/-	LEFT & RIGHT

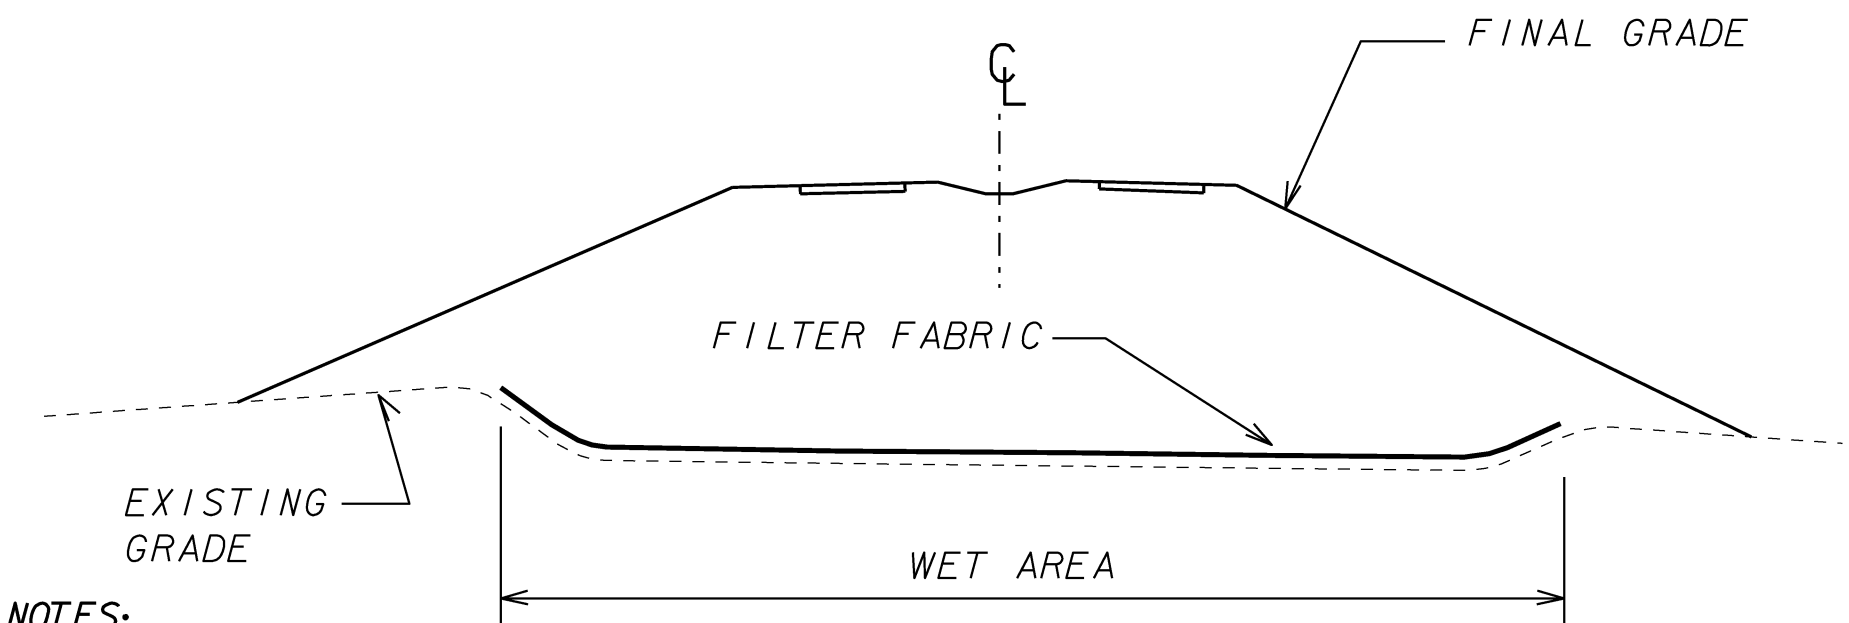


NOTES:

1. FILTER FABRIC SHALL BE PLACED IN LOW WET AREAS WITHOUT ANY STANDING WATER,OR IF ANY STANDING WATER CAN BE DRAINED PRIOR TO FABRIC PLACEMENT.
2. ALL TREES,DEBRIS AND OTHER ORGANIC MATTER SHALL BE REMOVED PRIOR TO FABRIC PLACEMENT.
3. FILTER FABRIC SHALL BE CONSTRUCTED AT LOCATIONS LISTED ABOVE,AS DIRECTED BY THE ENGINEER.


FILTER FABRIC DETAIL
N. T. S.
(SEE SPEC PROV 881)

STATE	PROJECT NUMBER	SHEET NO.	TOTAL SHEETS
GA.	EDS00-0545-00(020)	23	1131

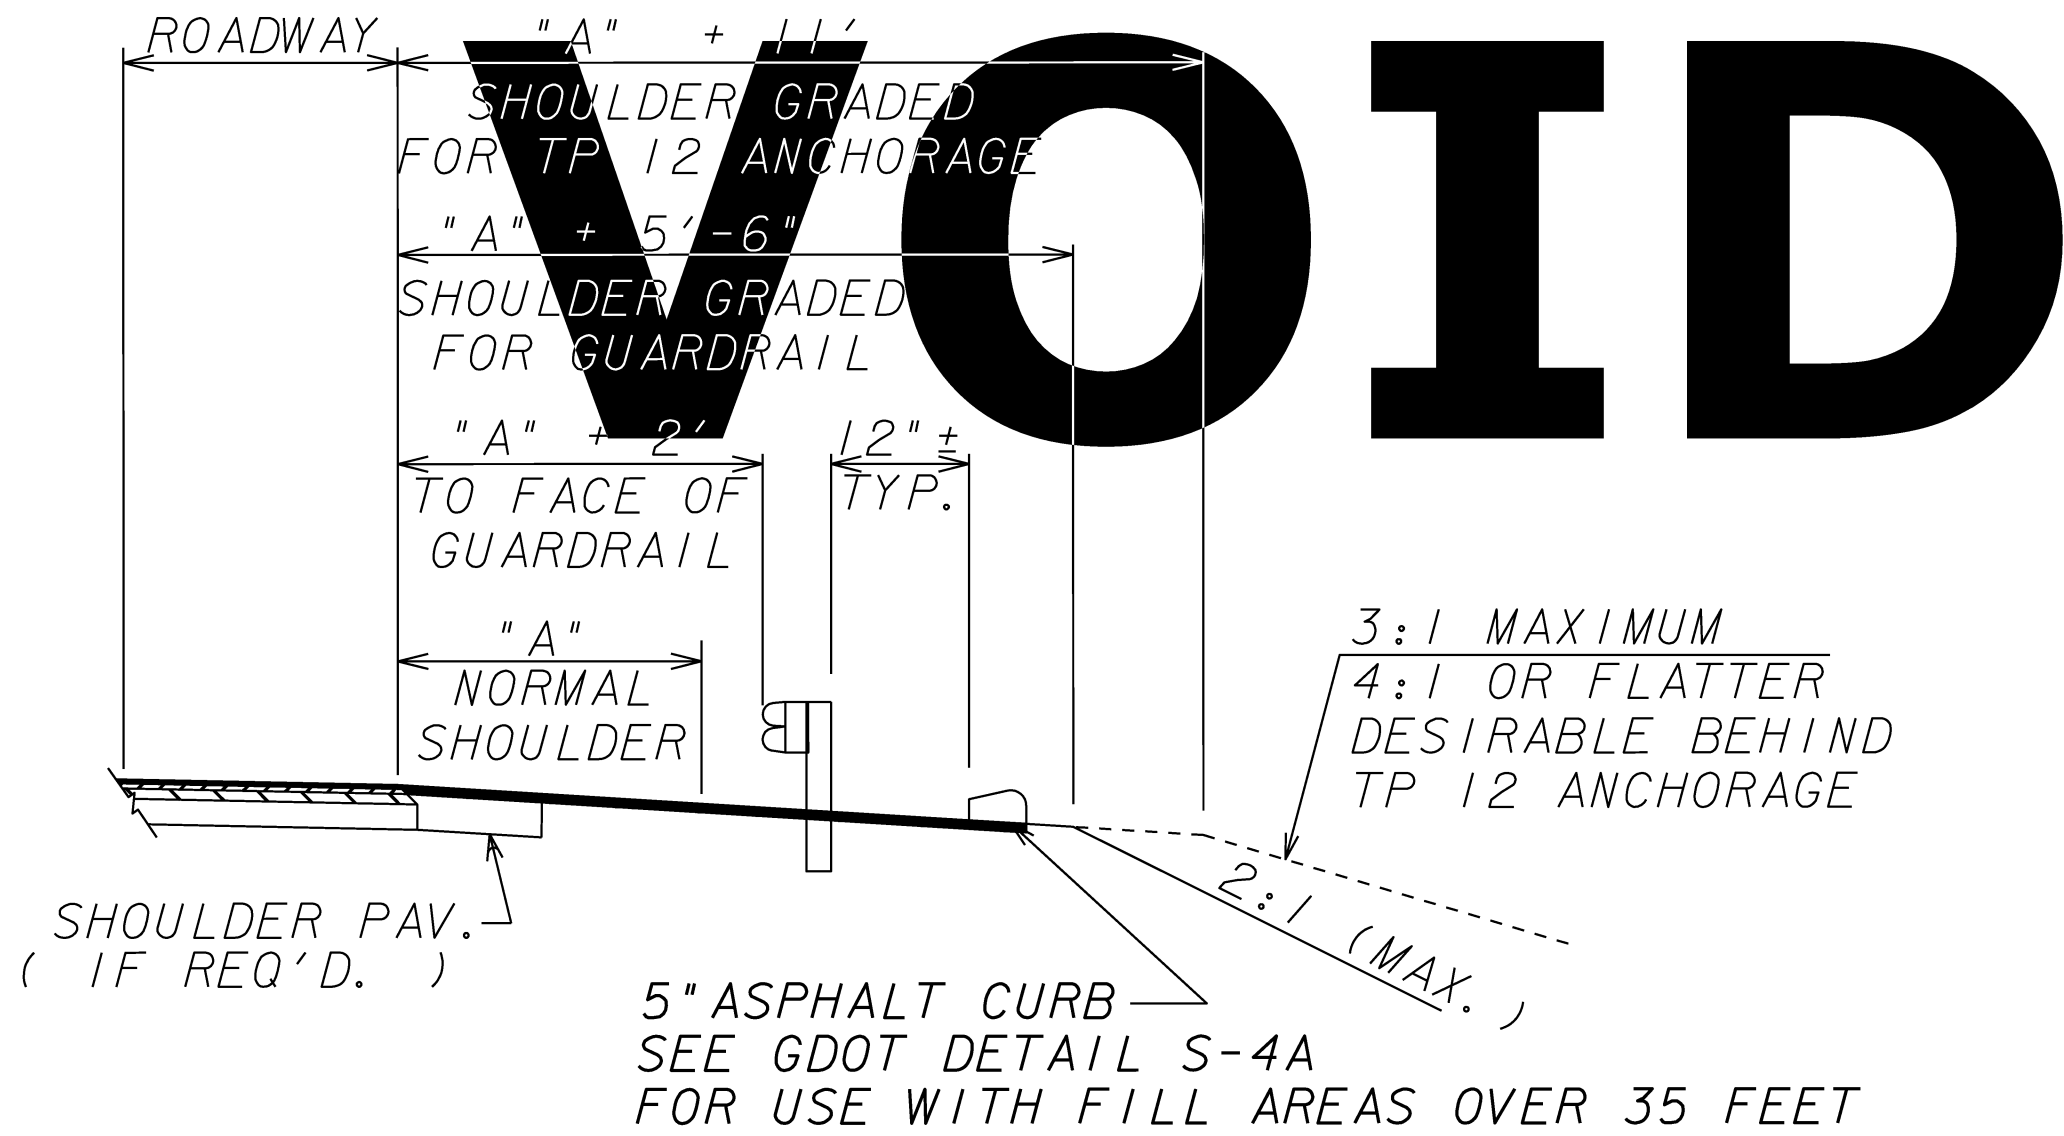

TYPICAL SHOULDER DETAIL FOR GUARDRAIL
SEE PLAN FOR LOCATION

- N. T. S.
(SEE GA.STD.4051)
• ON HIGH FILLS ABOVE 35 FEET,USE ASPHALT CURB
IN CONJUNCTION WITH GUARDRAIL DETAIL

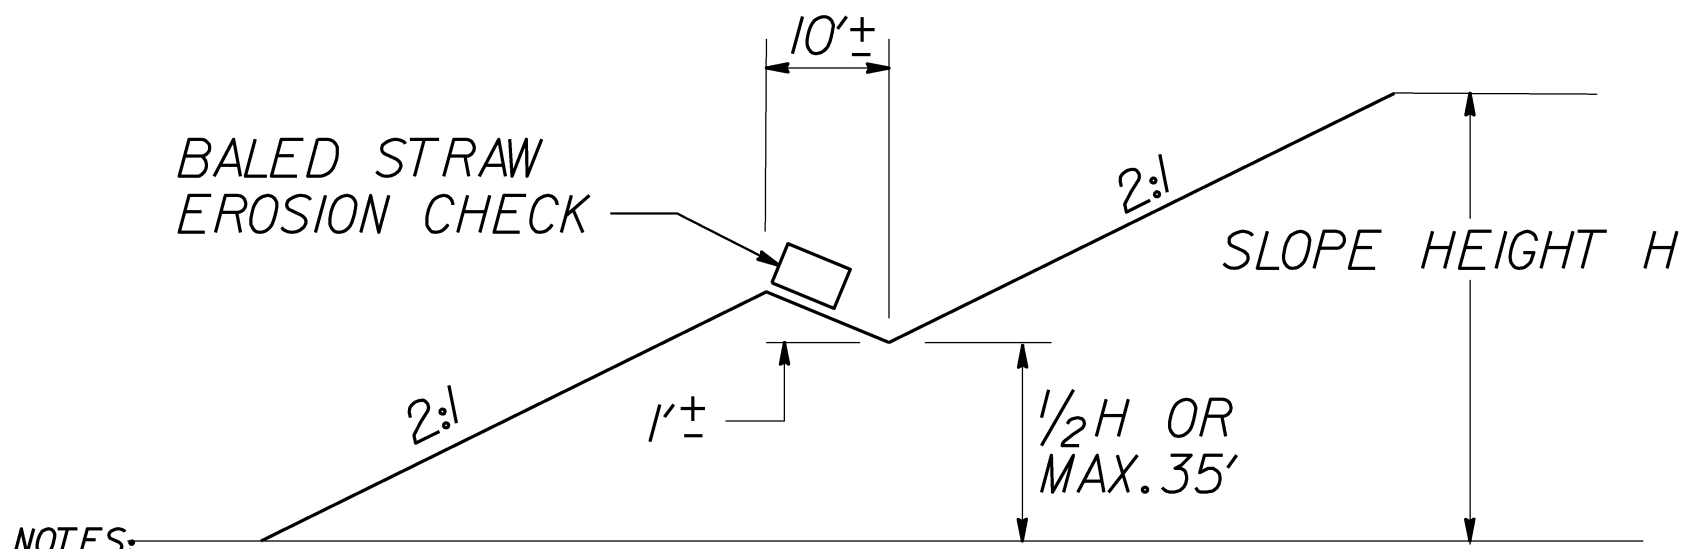

NOTES:

1. FOR SLOPE HEIGHTS LESS THAN 70 FT.BUT GREATER THAN 35 FT.A BERM SHOULD BE CONSTRUCTED AT APPROX1/2THE SLOPE HEIGHT.FOR SLOPE HEIGHTS GREATER THAN 70 FT.,CONSTRUCT A BERM EVERY 35 FT.
2. THE BERM SHOULD BE SLOPED TO DRAIN AND SHOULD BE CONNECTED TO CONCRETE FLUMES TO REMOVE WATER FROM THE SLOPE.
3. A SURFACE DITCH SHOULD BE CONSTRUCTED AT THE TOP OF CUT SLOPES WHERE WATER DRAINS TOWARDS THE SLOPE.

BERM DETAIL
FOR CUTS OR FILLS OVER 35 FEET
NTS

REVISION DATES
